


REZ DE CHAUSSEE Ech:1/50

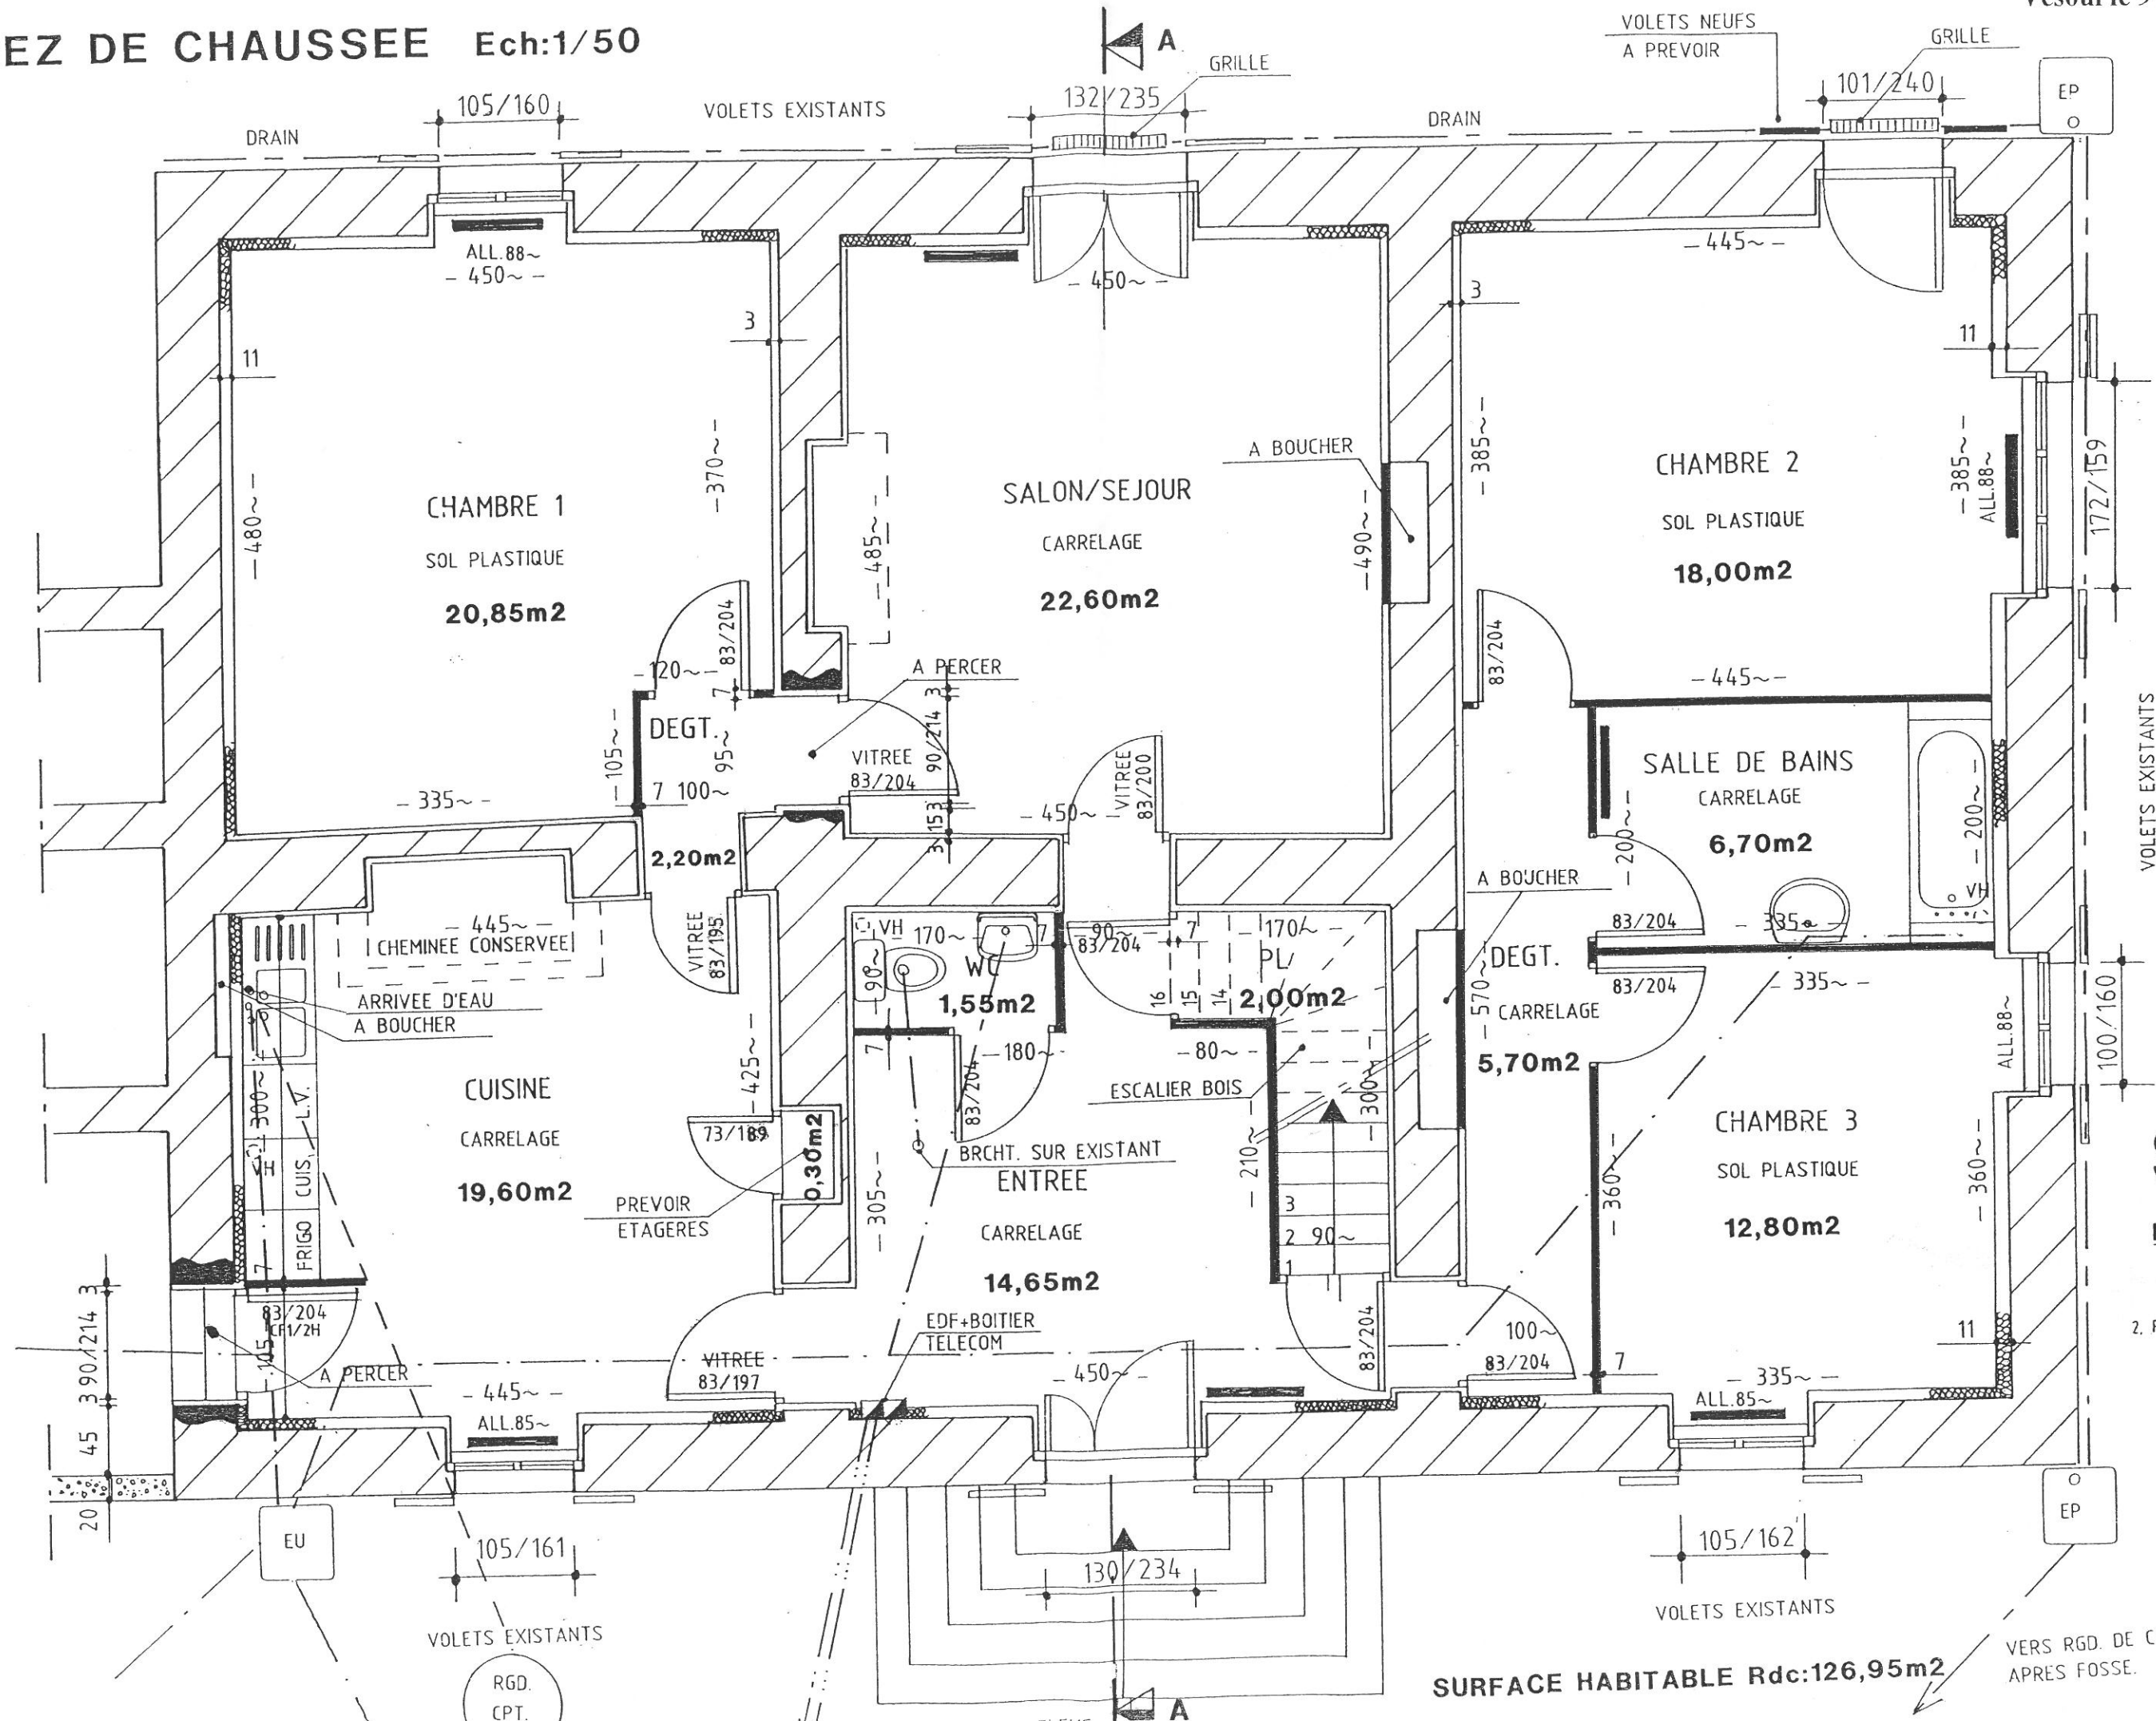

SURFACE HABITABLE Rdc: 126,95m²

SICA
HABITAT RURAL

2, Place du Moulin des Prés
 70000 VESOUL
 TEL: 03.84.76.82.45
 FAX: 03.84.76.59.06
 sicahr@wanadoo.fr

VERS RGD. DE CONTROLE
 APRES FOSSE.